

CROSS CONST
599 WEST HARTSDAI
WHITE PLAINS,


HISTORICA
HIGGINS AN
270 LAF
NEW YORK, N
TEL (212) 274-9468

STRUCTU
ANCHOR
19 MURRAY STRI
NEW YORK,
TEL (21
FAX (21

MEPS
ABRAHAM, K
45 WEST 34TH S
NEW YO
TEL (212) 736-2584
E-MAIL: P.JOSELO



ELEVATO
120-02
COLLEGE P
TEL (718) 321-0343
E-MAIL: dtme

CONSTRUC
CROSS C
599 WEST HARTSD
WHITE PL
TEL (91
FAX (91

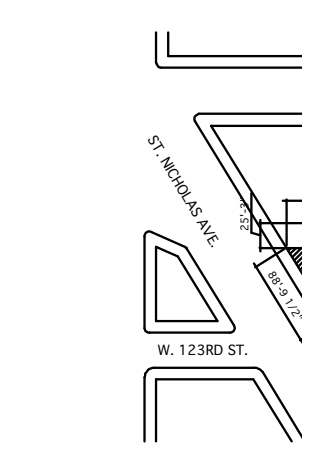

KEY PLAN

REVISIONS table with columns for No. and DATE.

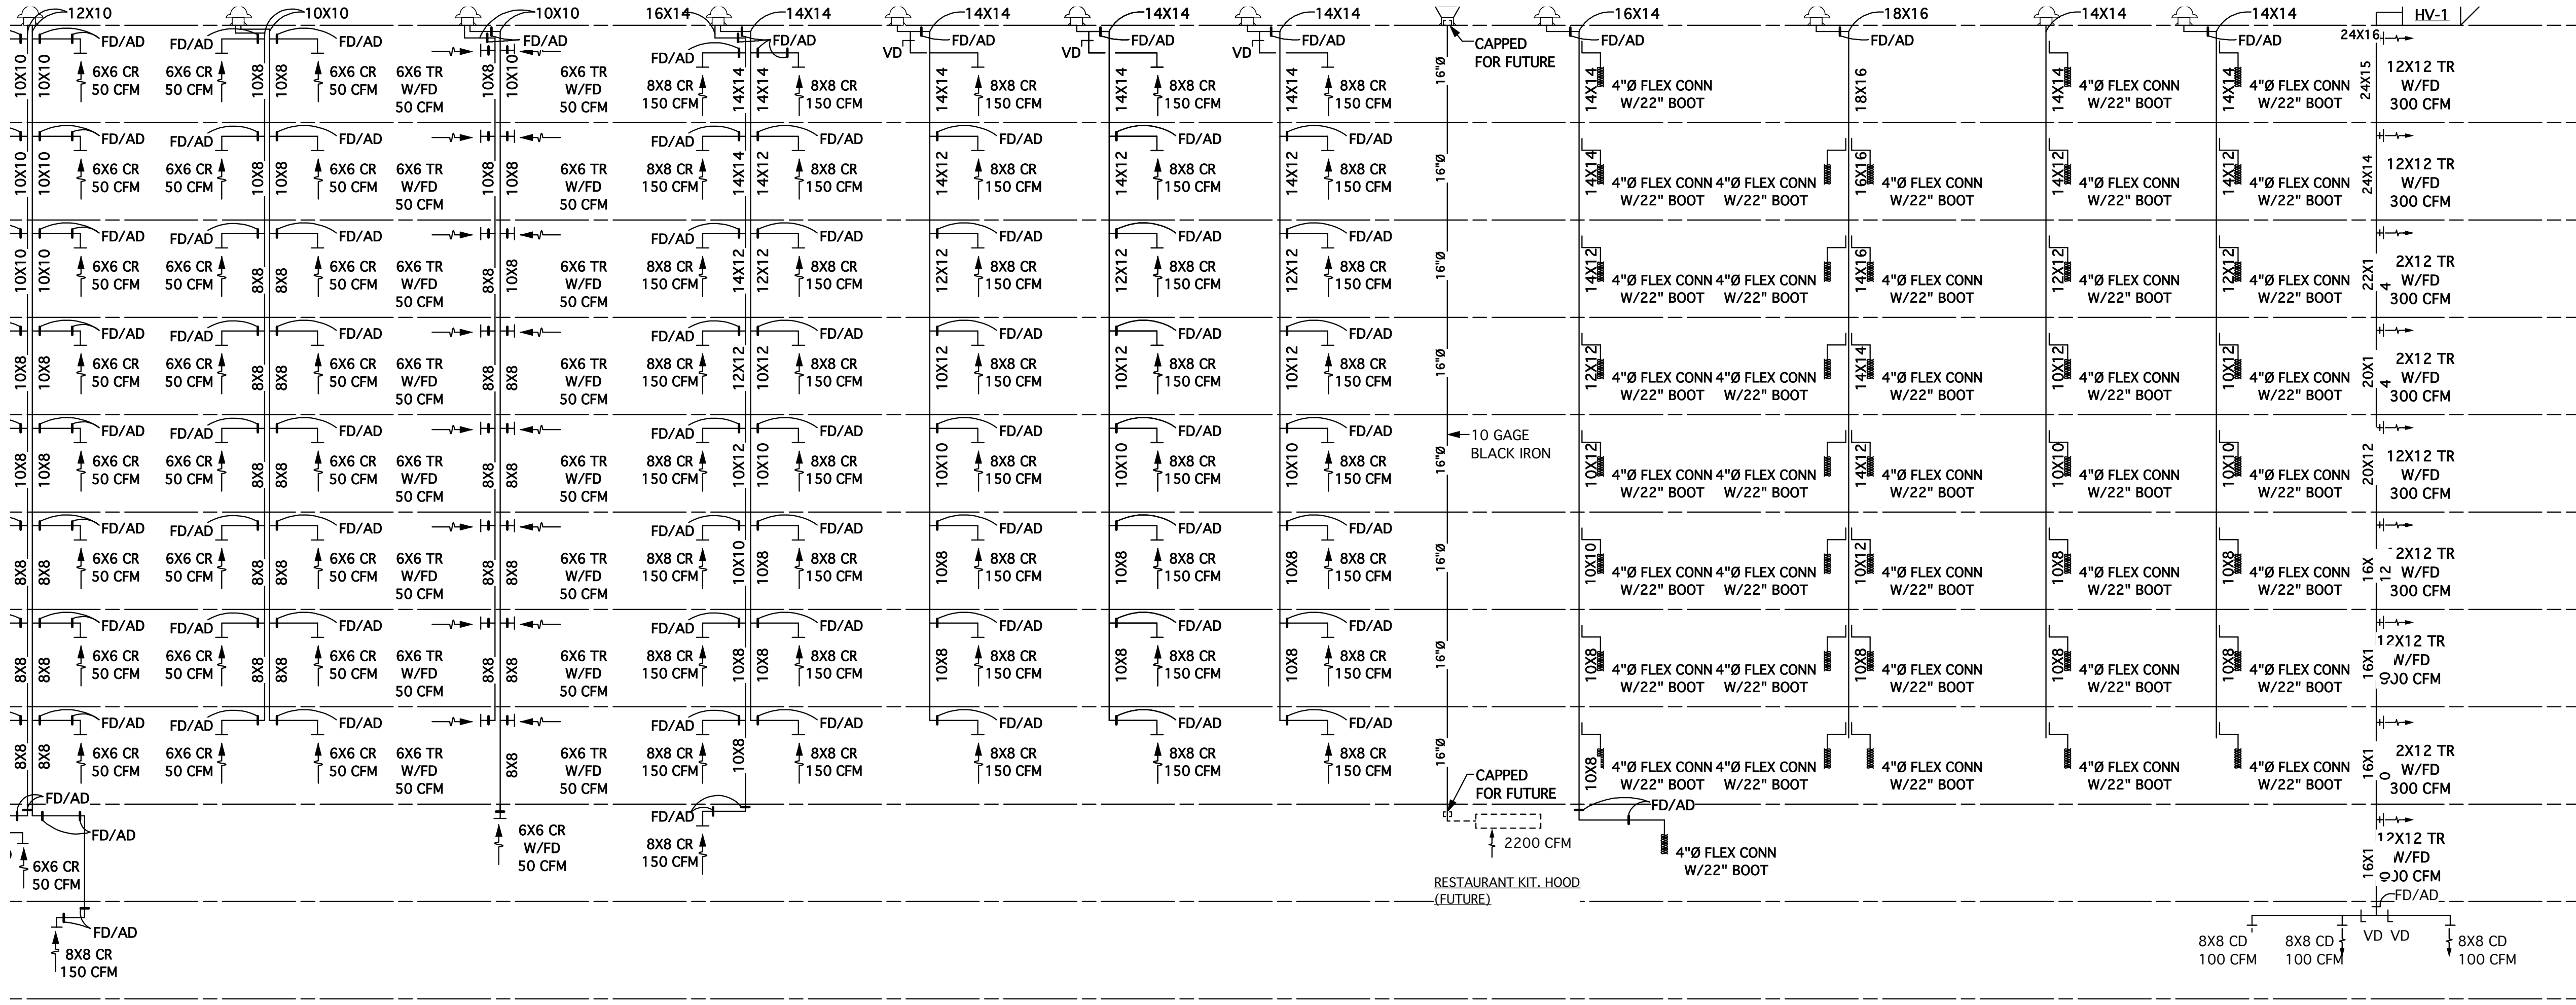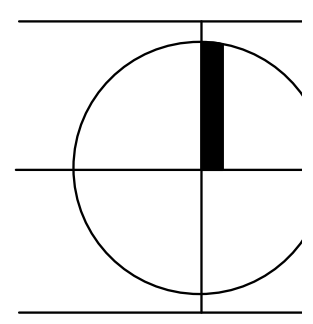

VENTILATION RISER DIAGRAMS TO SCALE

- VENTILATION NOTES
1. BATHROOM EXHAUST DUCTS TO 22 GAUGE.
2. KITCHEN EXHAUST DUCTS TO BE 18 GAUGE.
3. DRYER EXHAUST DUCT TO BE 18 GAUGE
ALUMINIUM, SMOOTH INSIDE WITH ROUND HEAD SPACES
4. CORRIDOR SUPPLY DUCT AND COMPACTOR EXHAUST TO BE 22 GAUGE.
5. SEE PLANS FOR OFFSETS AND ADDITIONAL FD'S.

